


SUGGESTED INSTALLATION OF ACTION UNITS IN BILLINGS "FAIRMOUNT ALPINE" for Mr Mick Burke (Dwg #1)

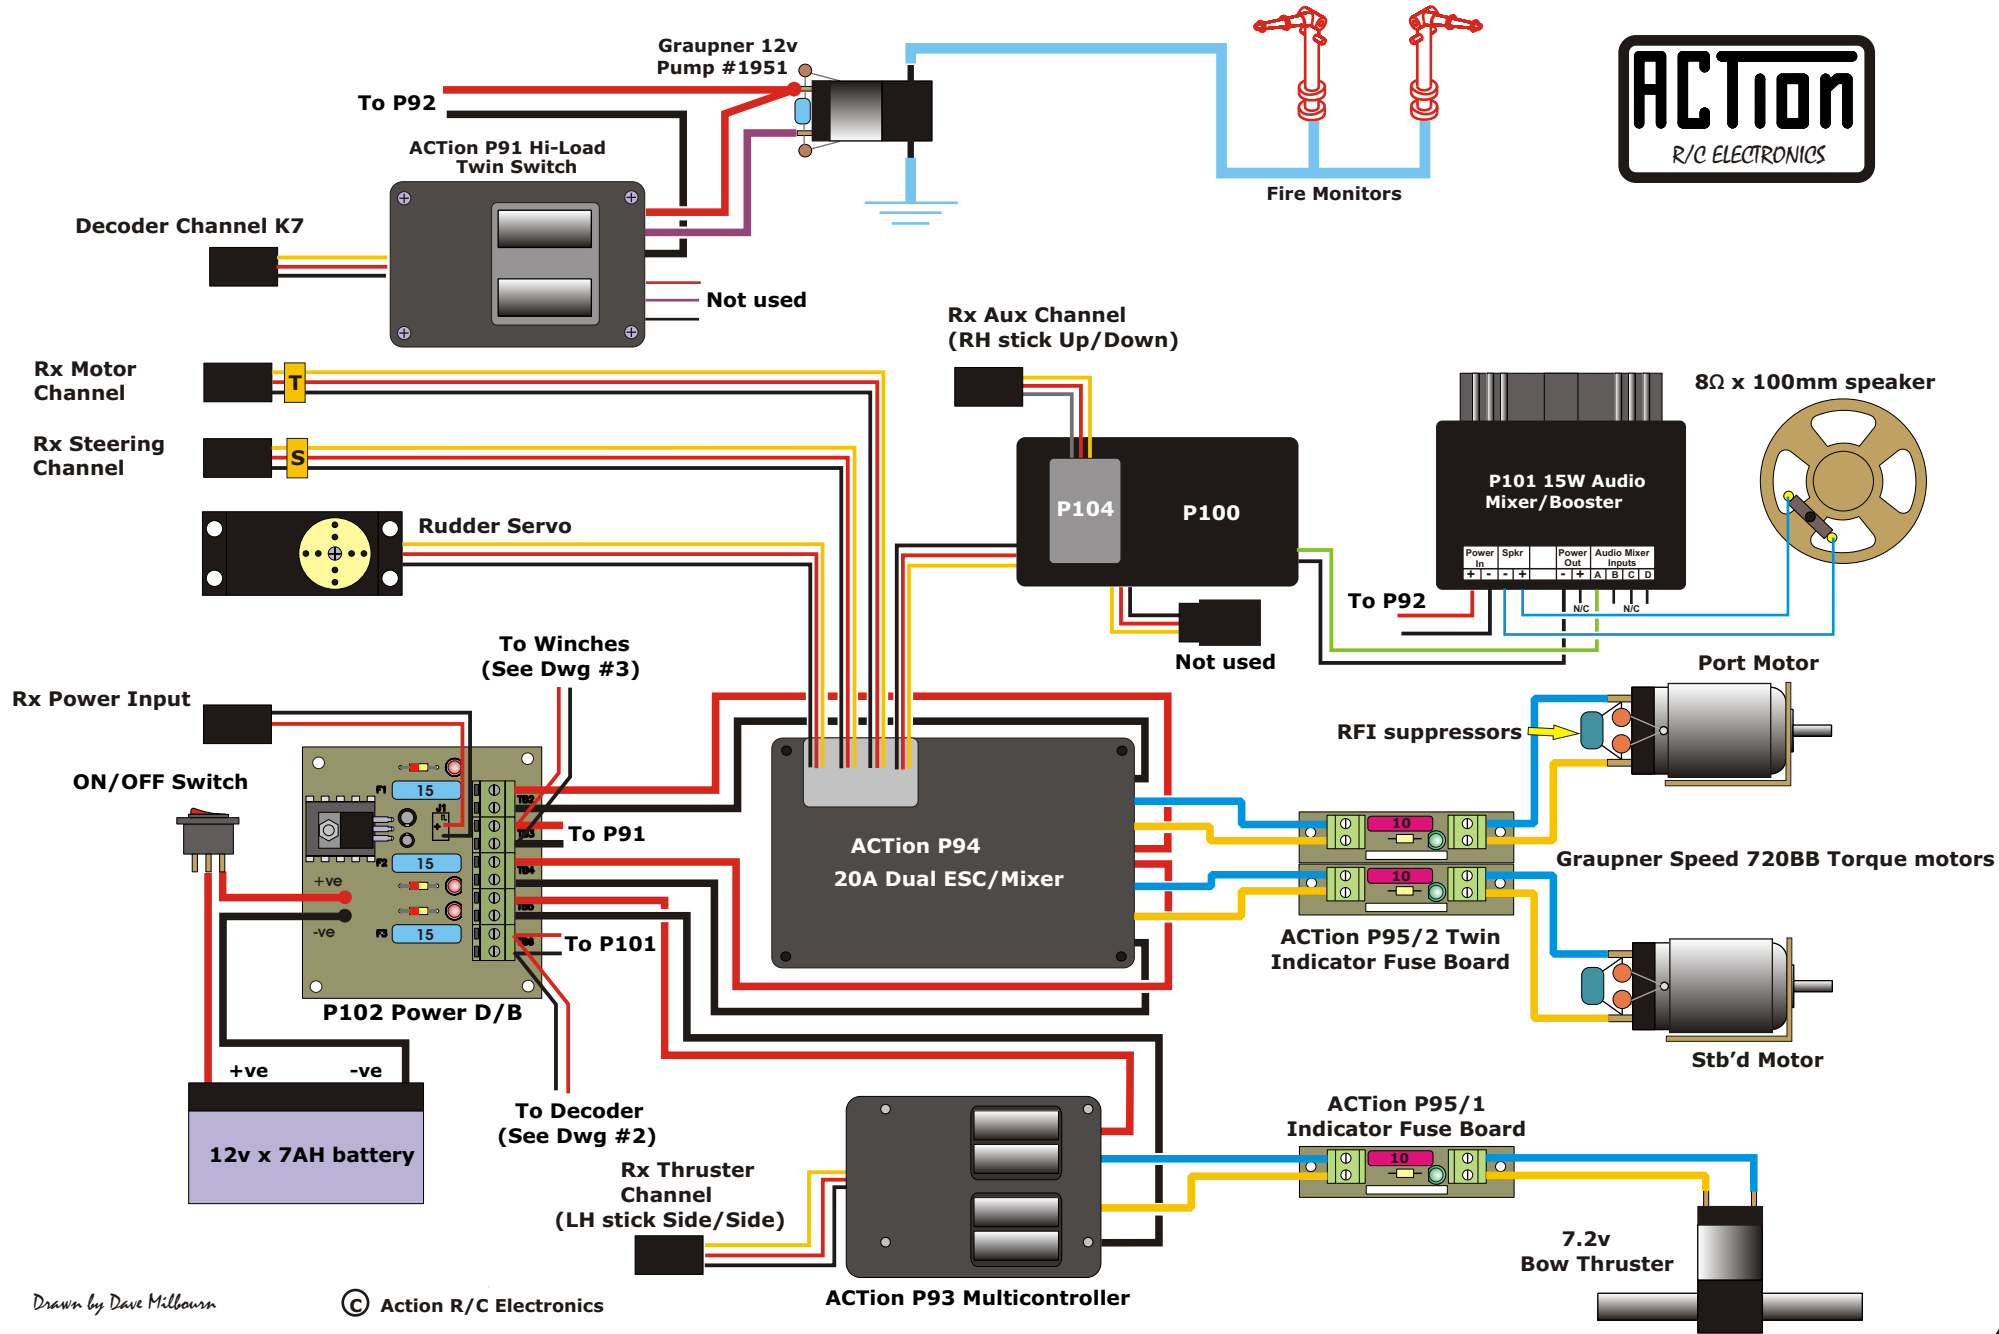

Drawn by Dave Millbourn

© Action R/C Electronics