




SUGGESTED INSTALLATION OF ACTION UNITS IN 36" FISHING COBLE FOR MR DAN WALKER

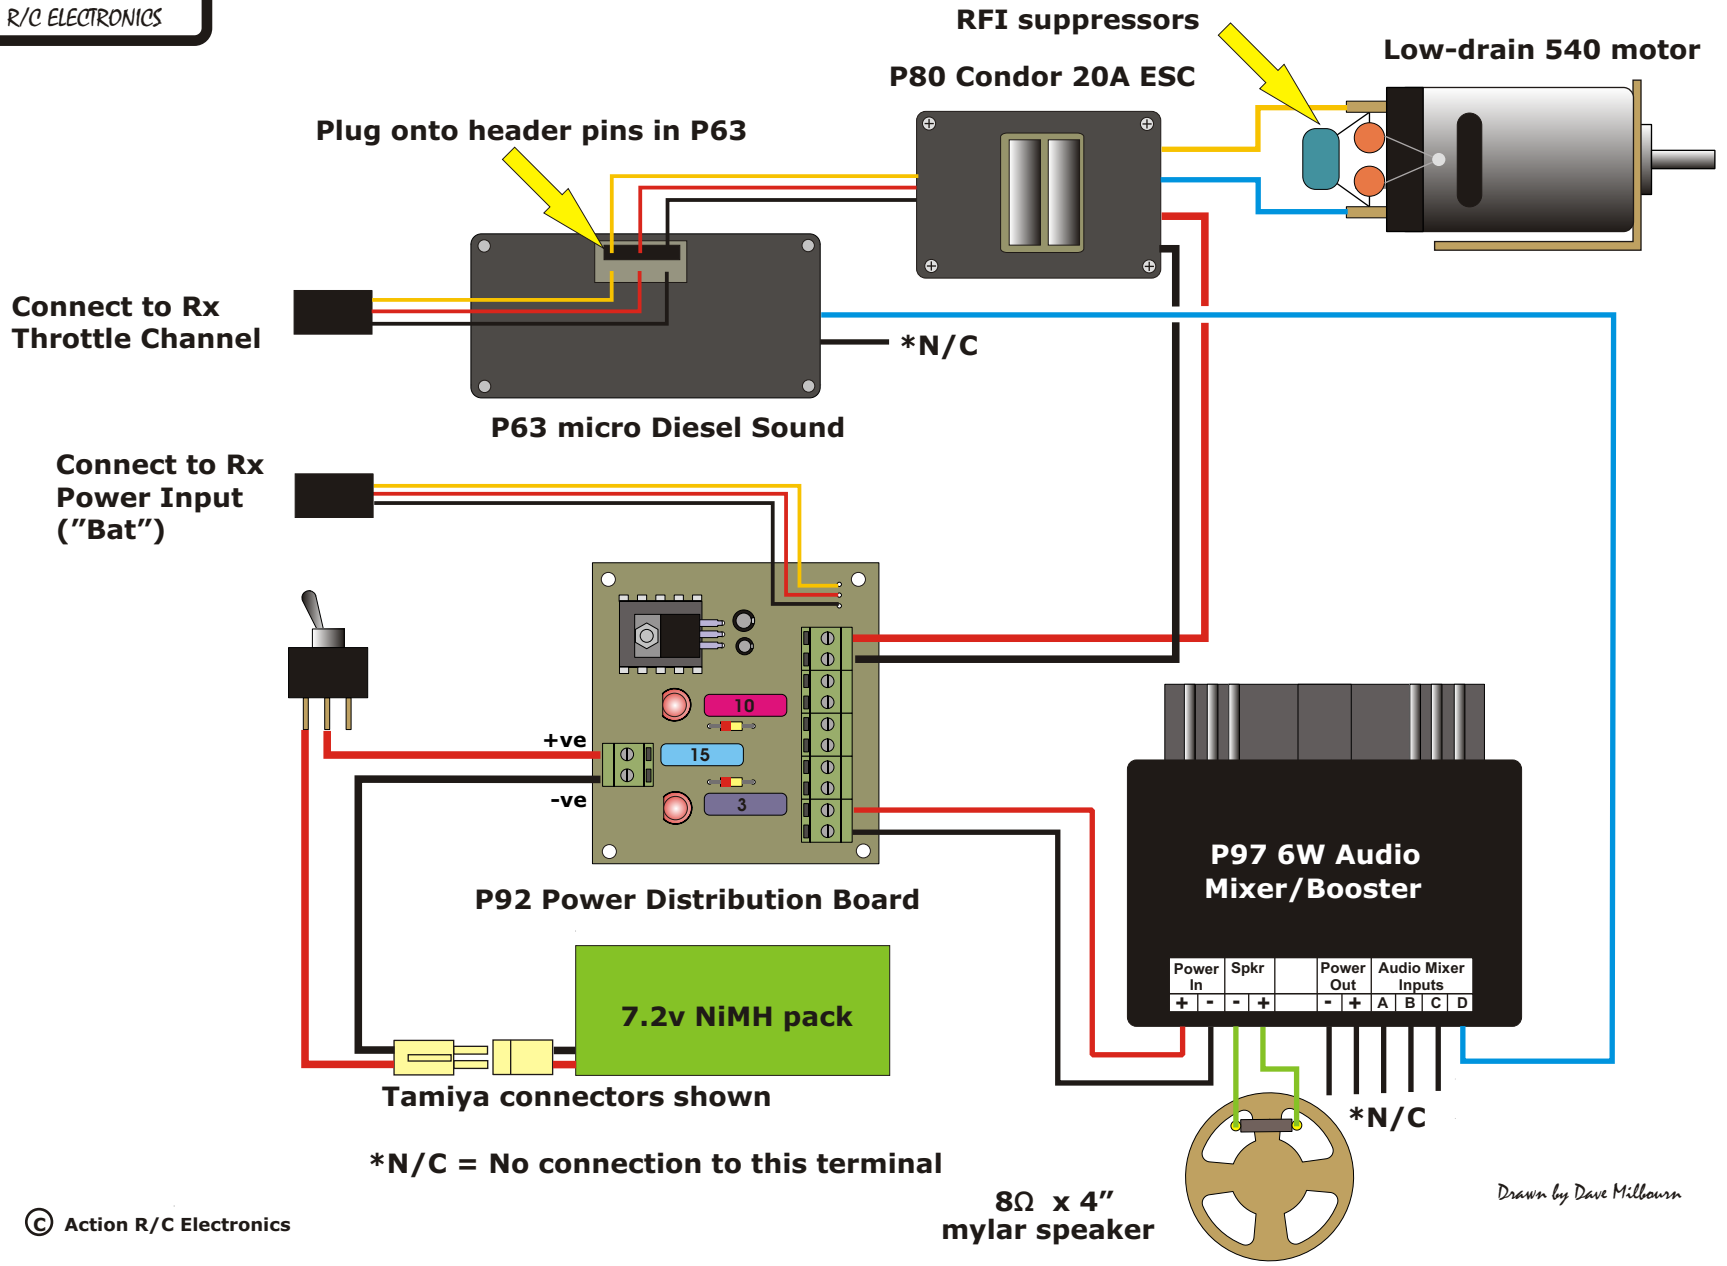

Drawn by Dave Milbourn