


SUGGESTED INSTALLATION OF ACTION UNITS IN MOUNTFLEET "HIGHLANDER" FOR M. Eric Breton

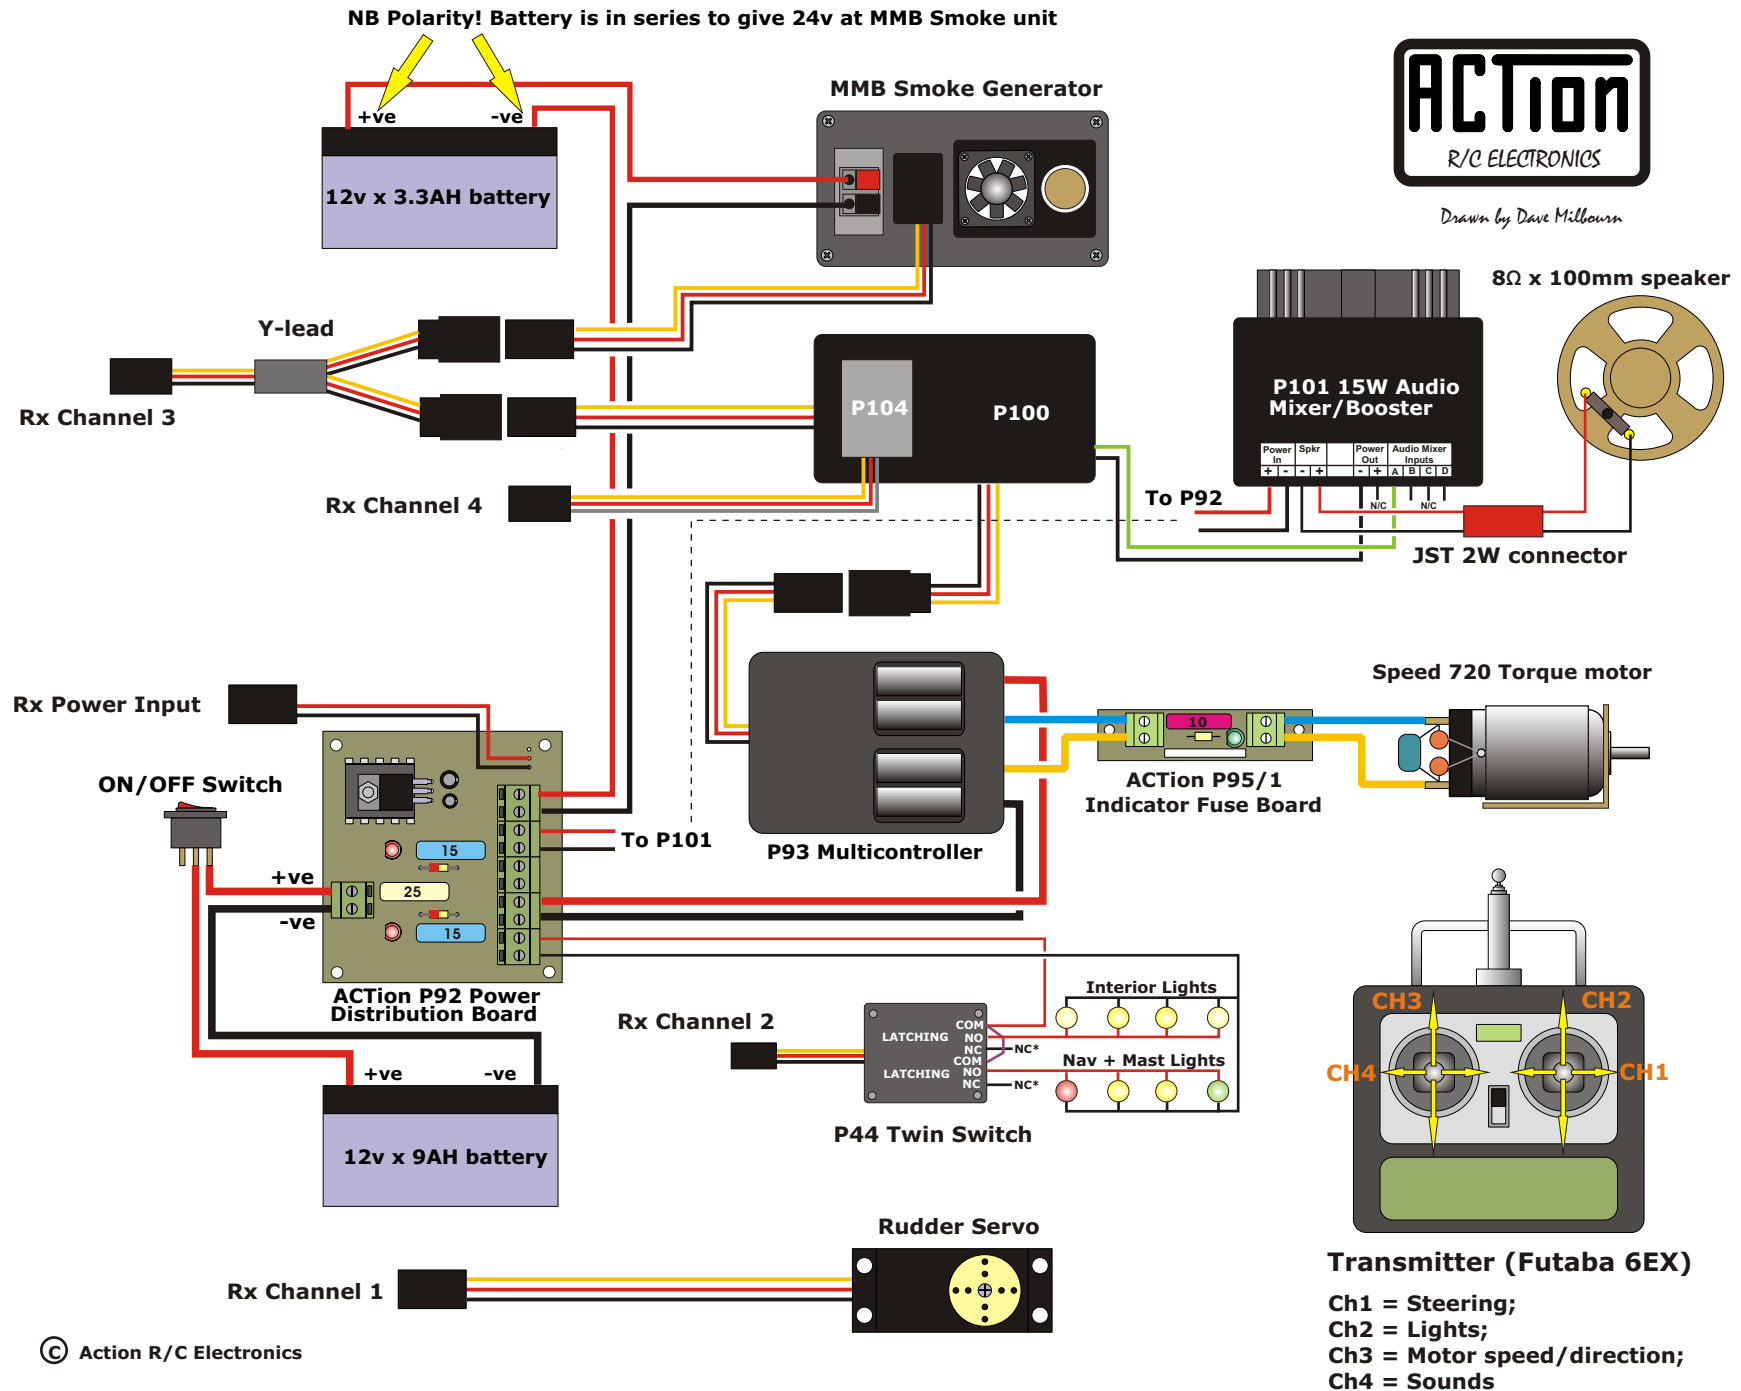

Drawn by Dave Milbourn