


SUGGESTED INSTALLATION OF ACTION UNITS IN CALDERCRAFT "NORTH LIGHT" FOR Mr Colin Marshall

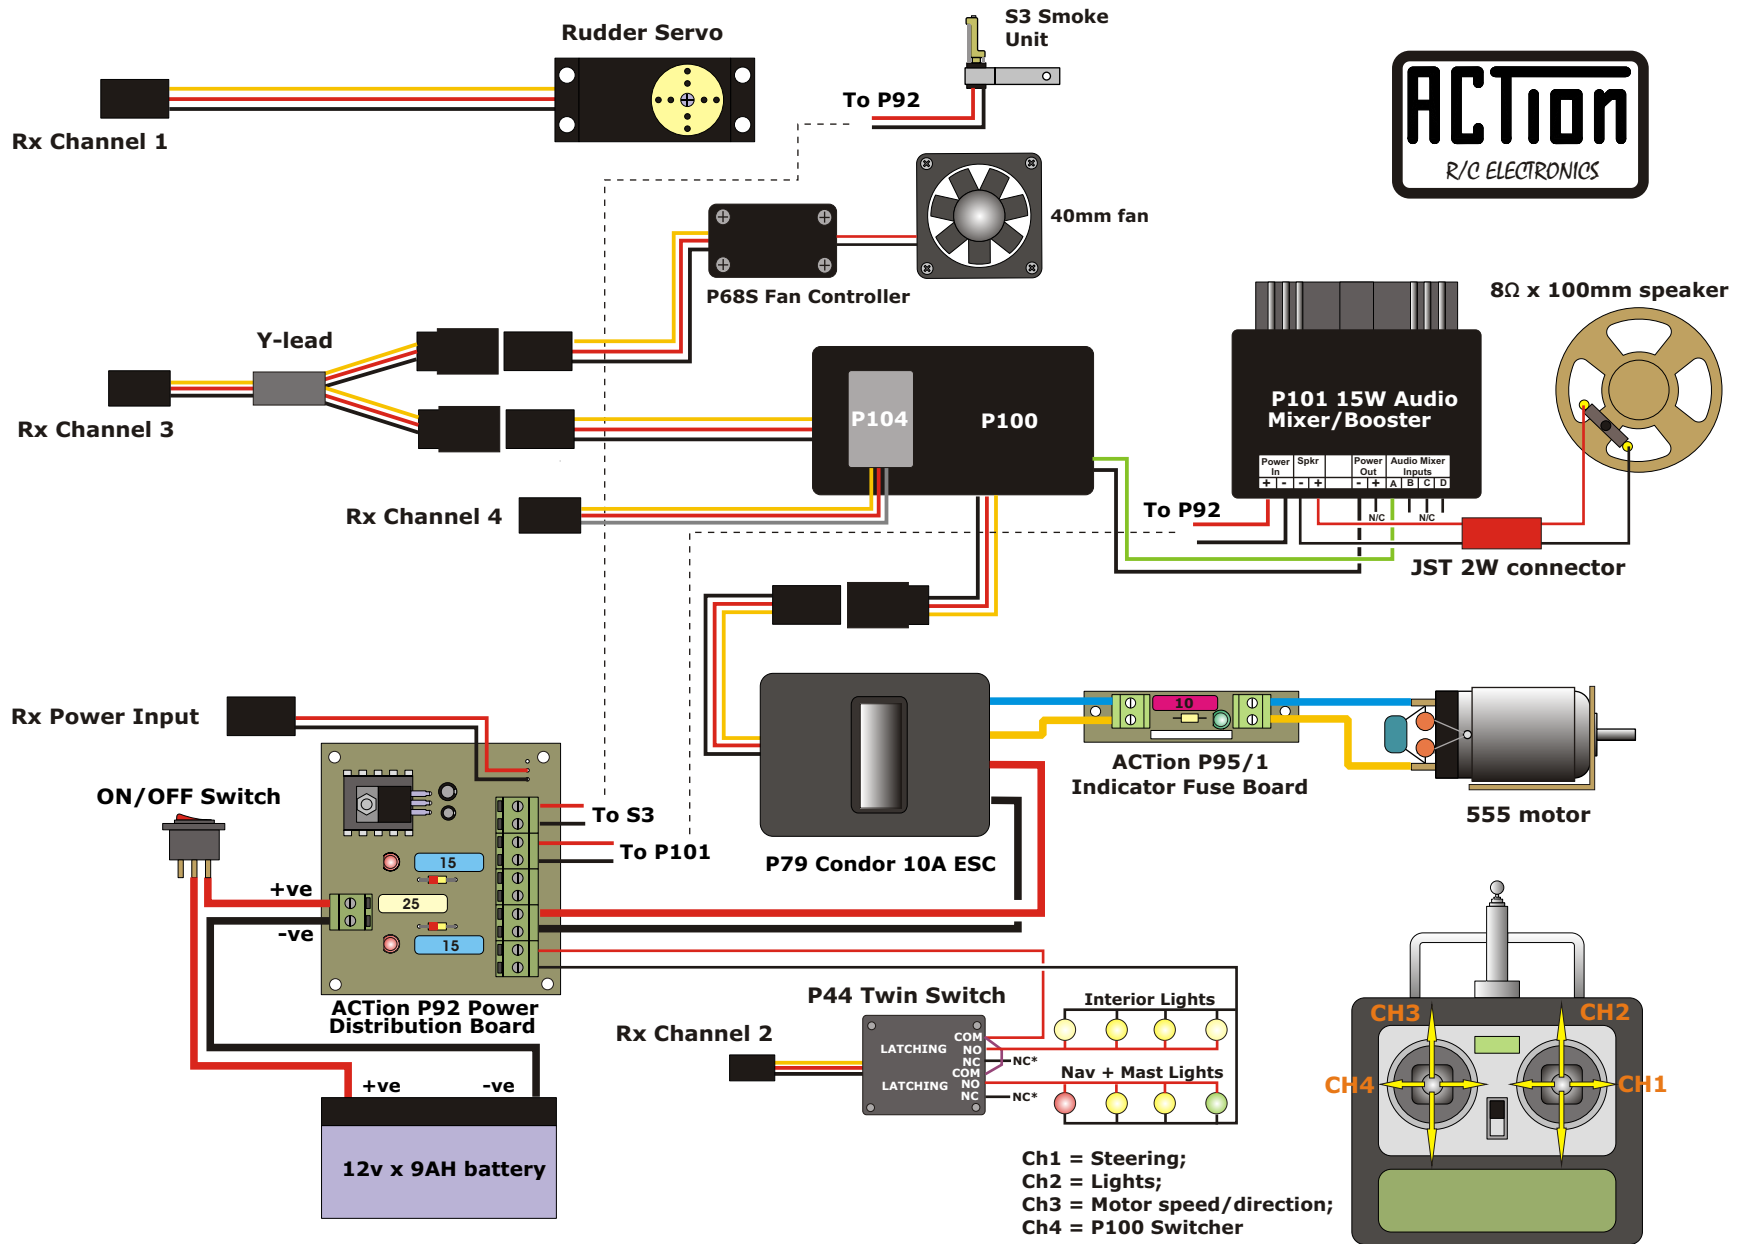

Drawn by Dave Milbourn