


SUGGESTED INSTALLATION OF ACTION UNITS IN SMIT ROTTERDAM FOR MR FRANS DE RUIJTER

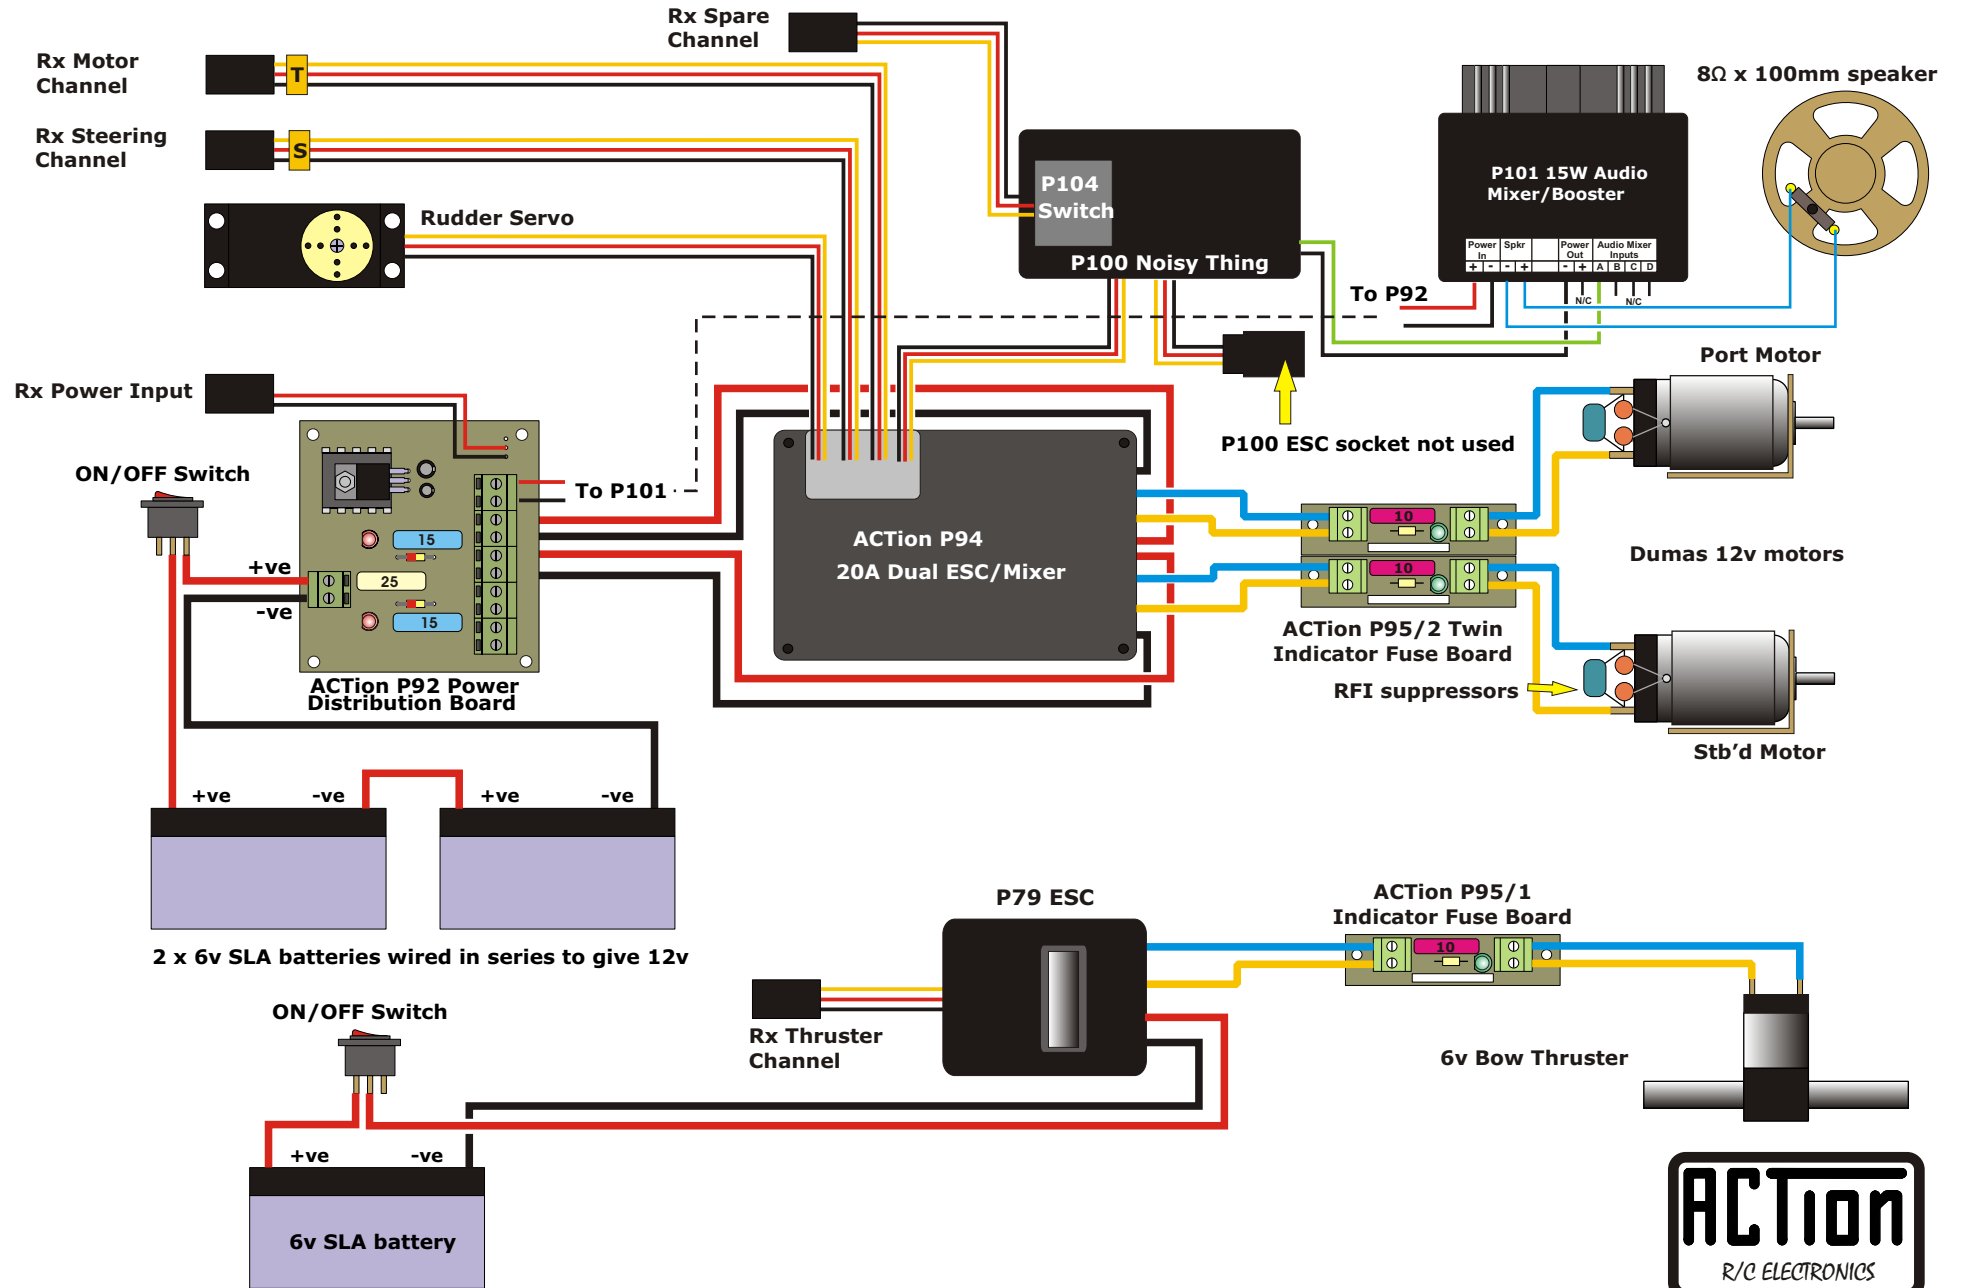

Drawn by Dave Milbourn



© Action R/C Electronics