


# INSTALLATION OF ACTION UNITS IN CALDERCRAFT "IAMARA" FOR MR CLIFF PARKES

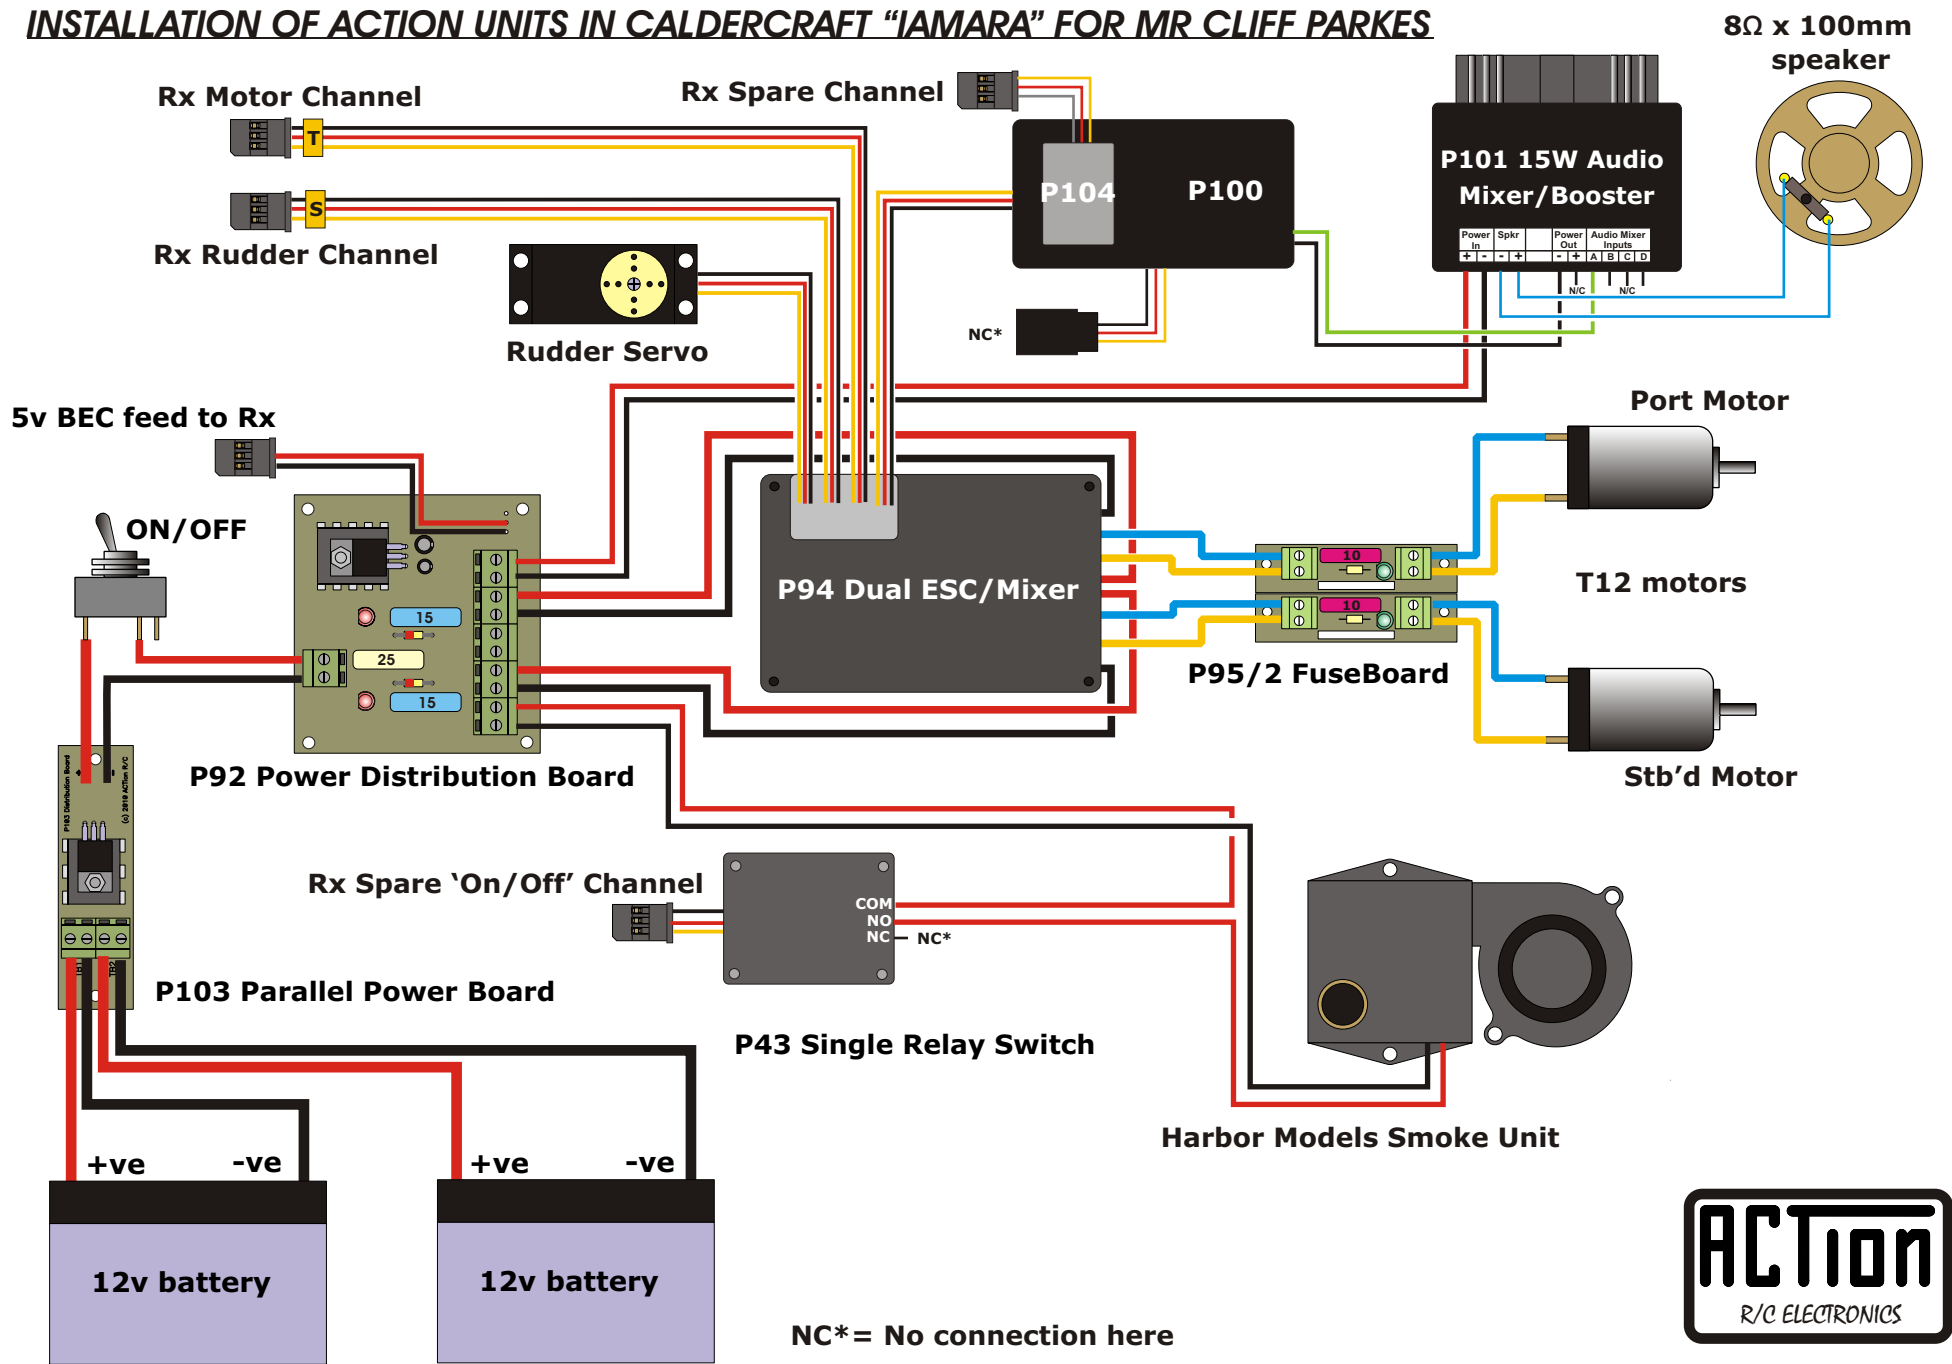

Drawn by Dave Milbourn

